
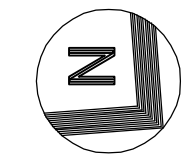



82'-9"

130'-0"

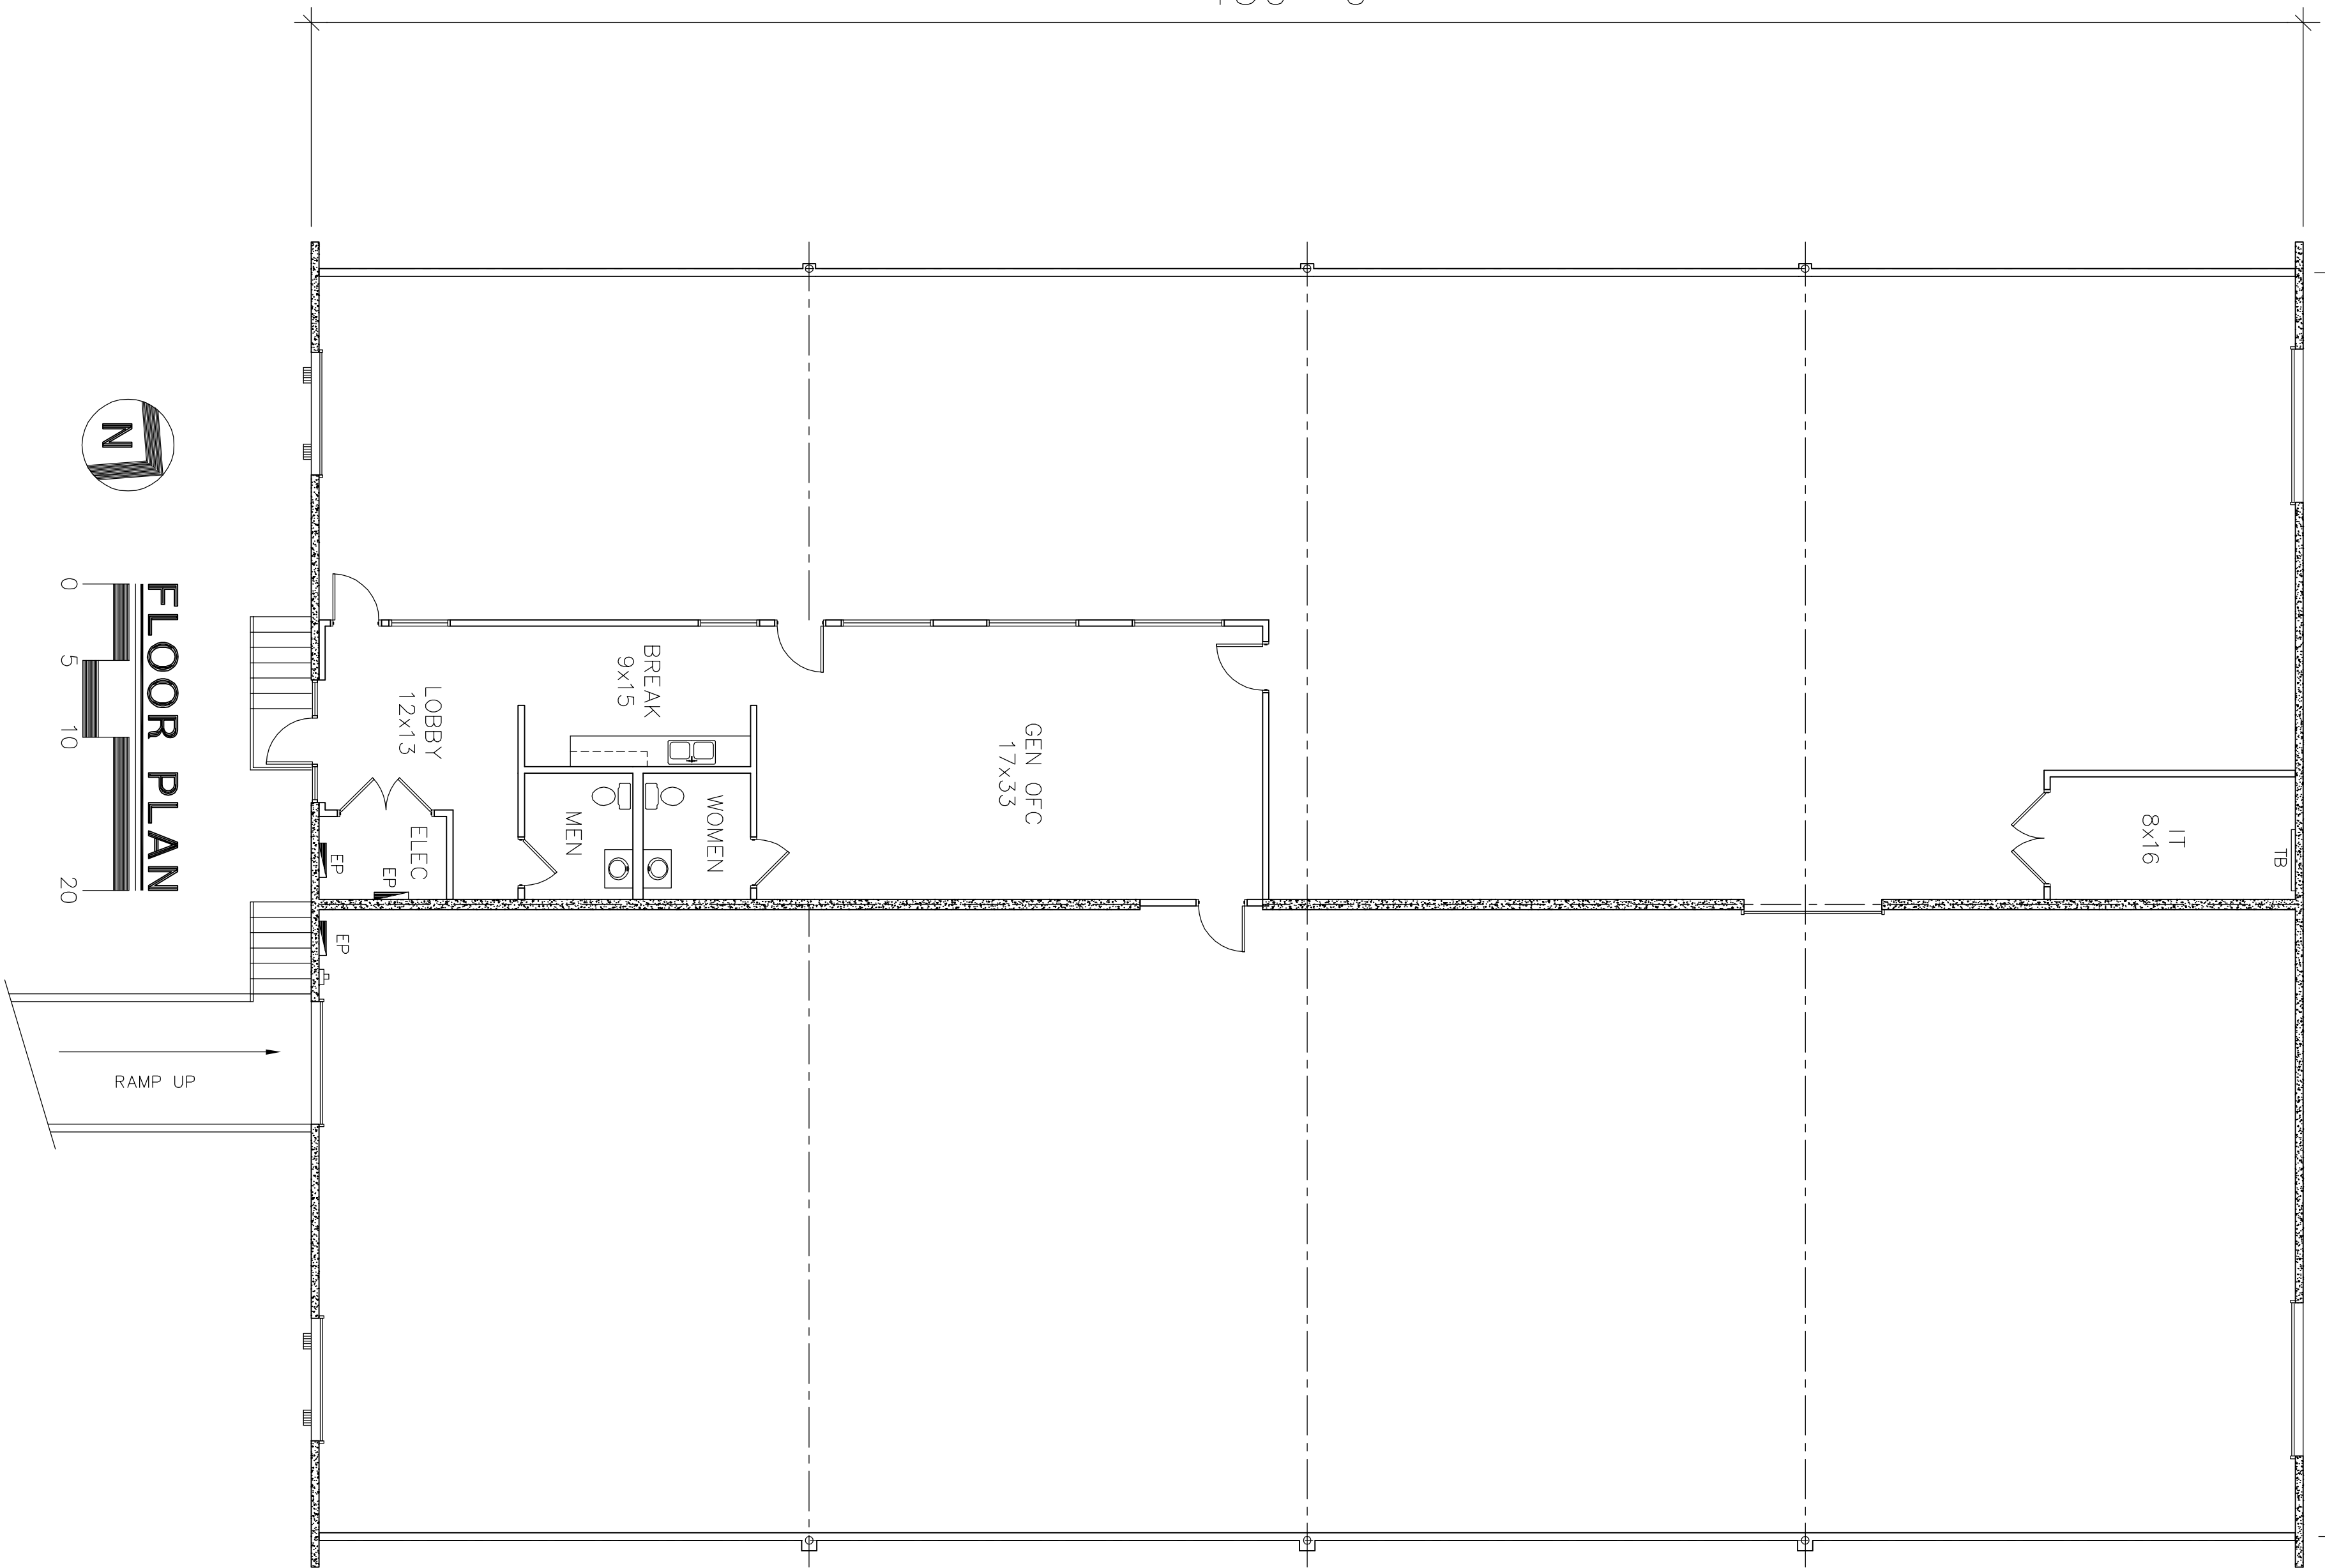

FLOOR PLAN

0 5 10 20

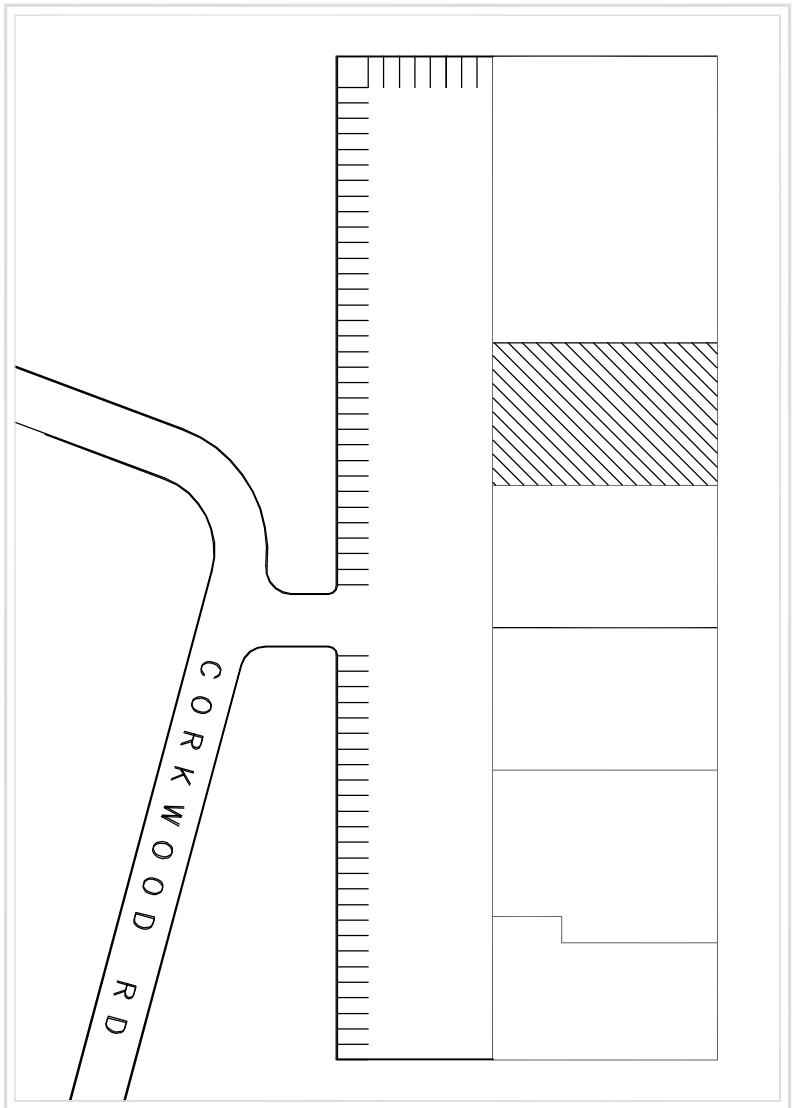

KEY PLAN

10203 CORKWOOD
SUITE #107
DALLAS, TX

BUILDING SUMMARY

OFFICE	1,141 SF
WAREHOUSE	9,378 SF
TOTAL	10,519 SF

Revised:					

--	--

GTS
PLANNERS

2917 Shannon Lane
Grand Prairie, TX 75052
(214) 794-0554
gordonstone@gtsplanners.com

Date:	Revised:		Sheet Number
01/31/22			A-2
22-029		STONE	