



61'-10"


125'-0"

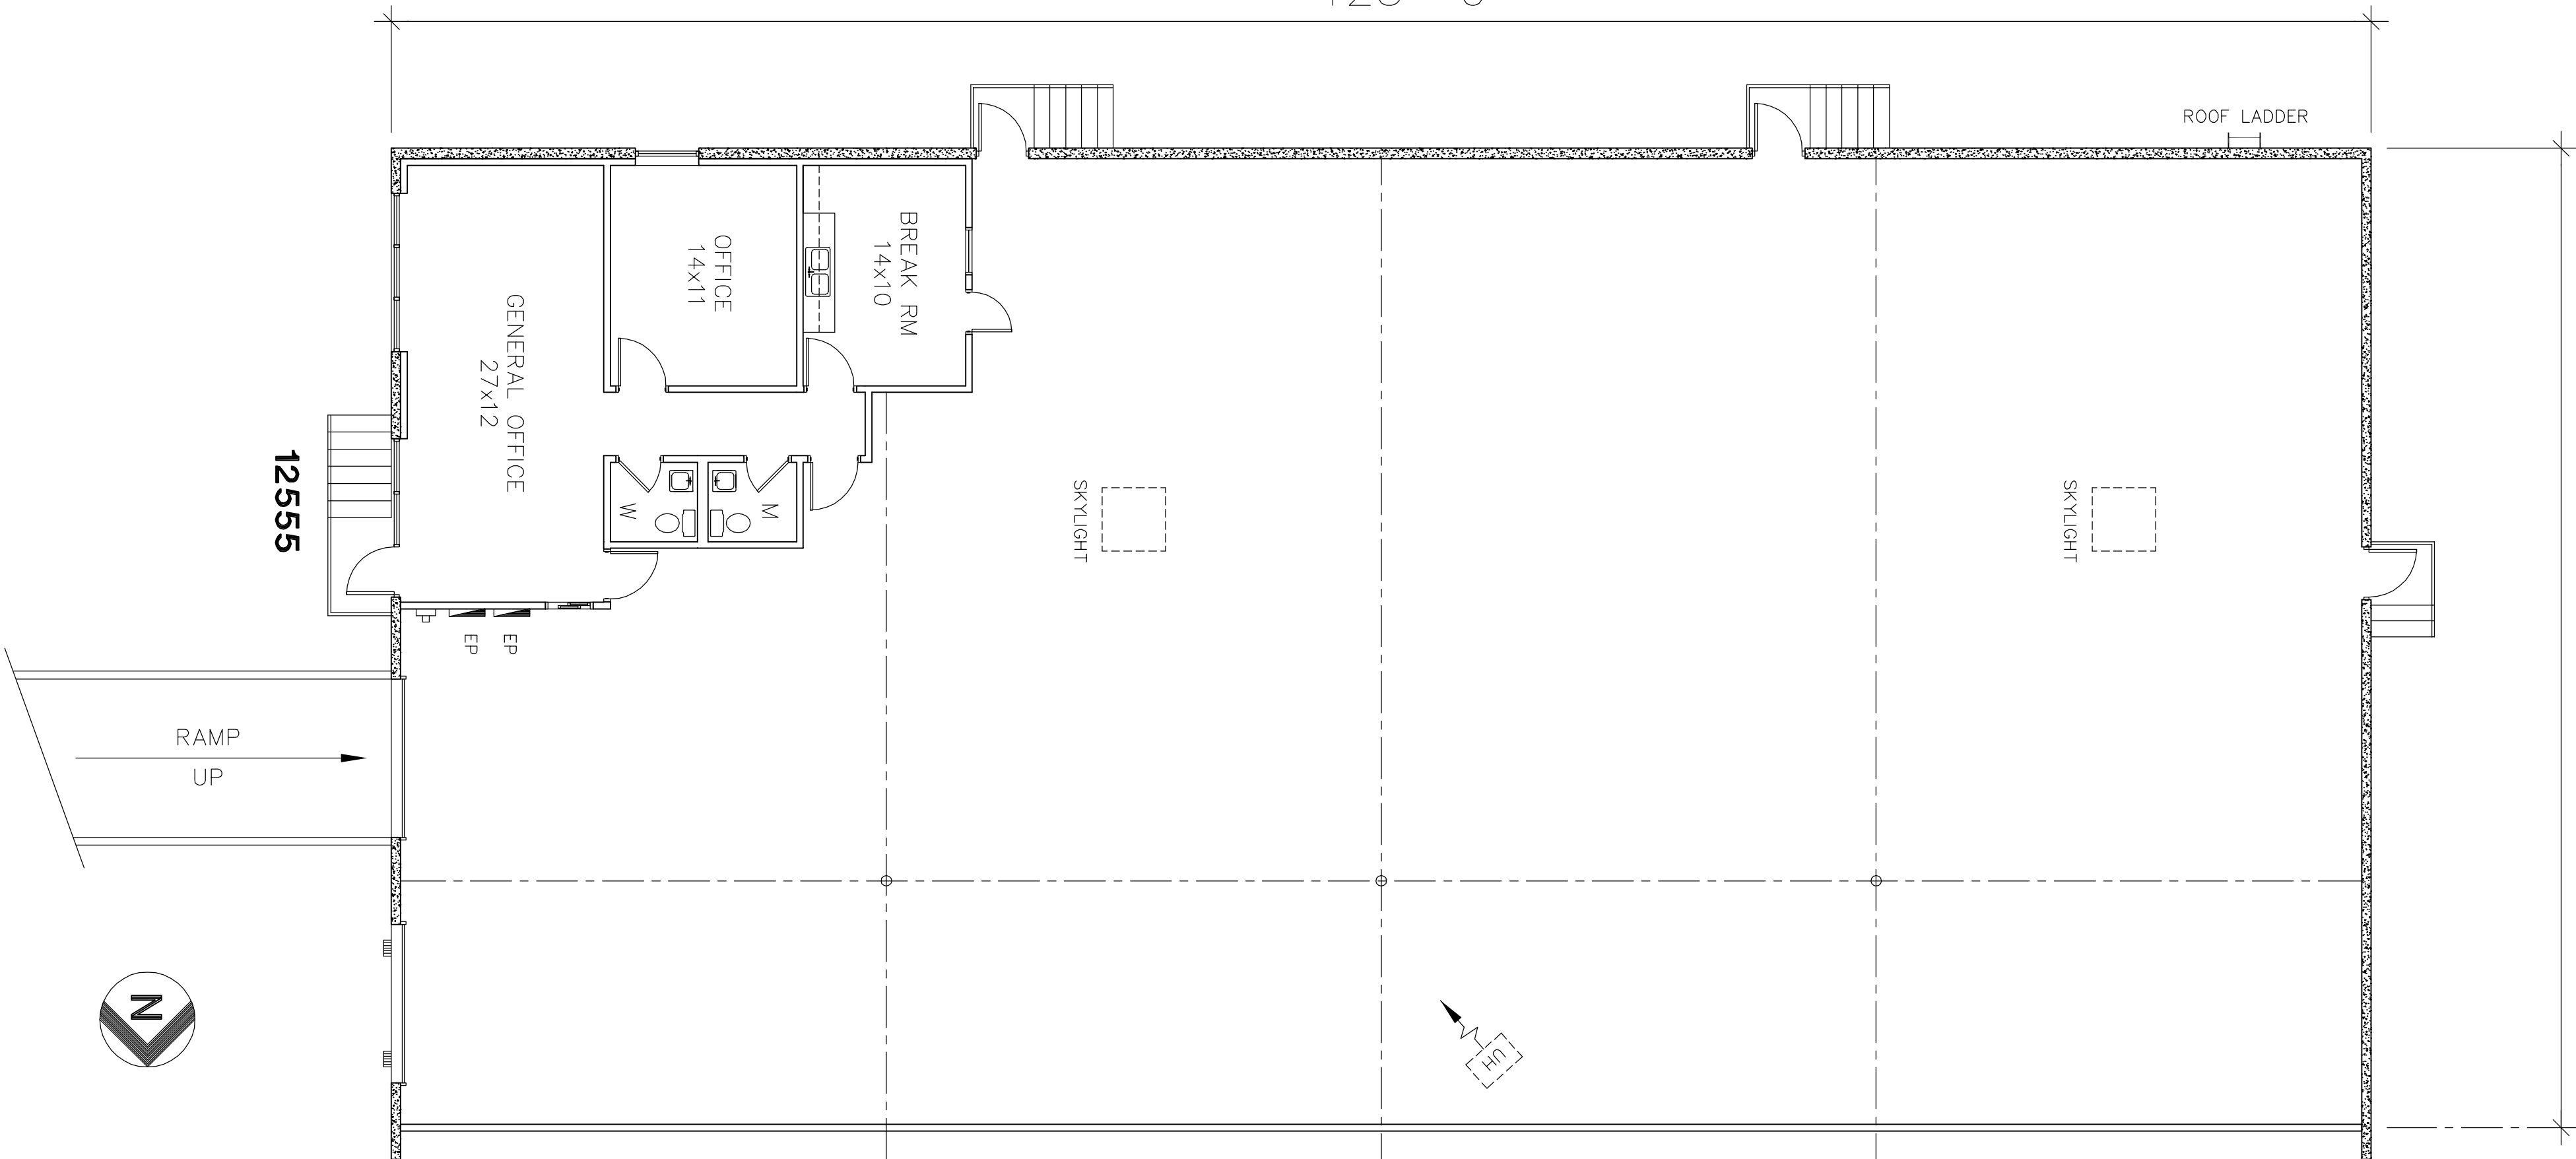

FLOOR PLAN

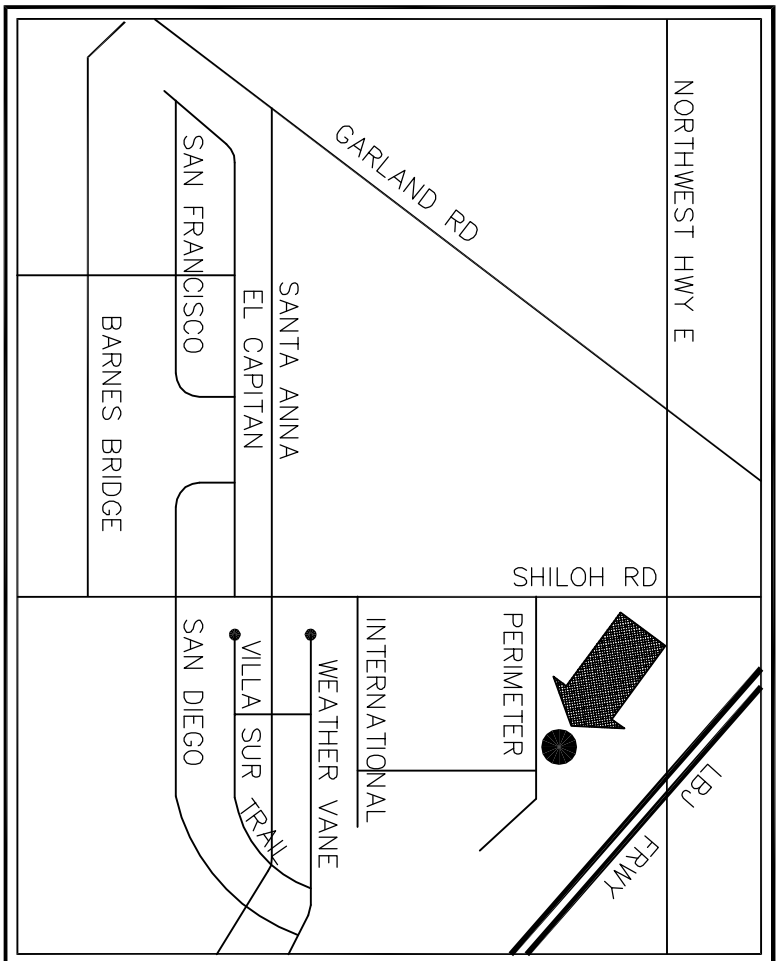

LOCATION MAP

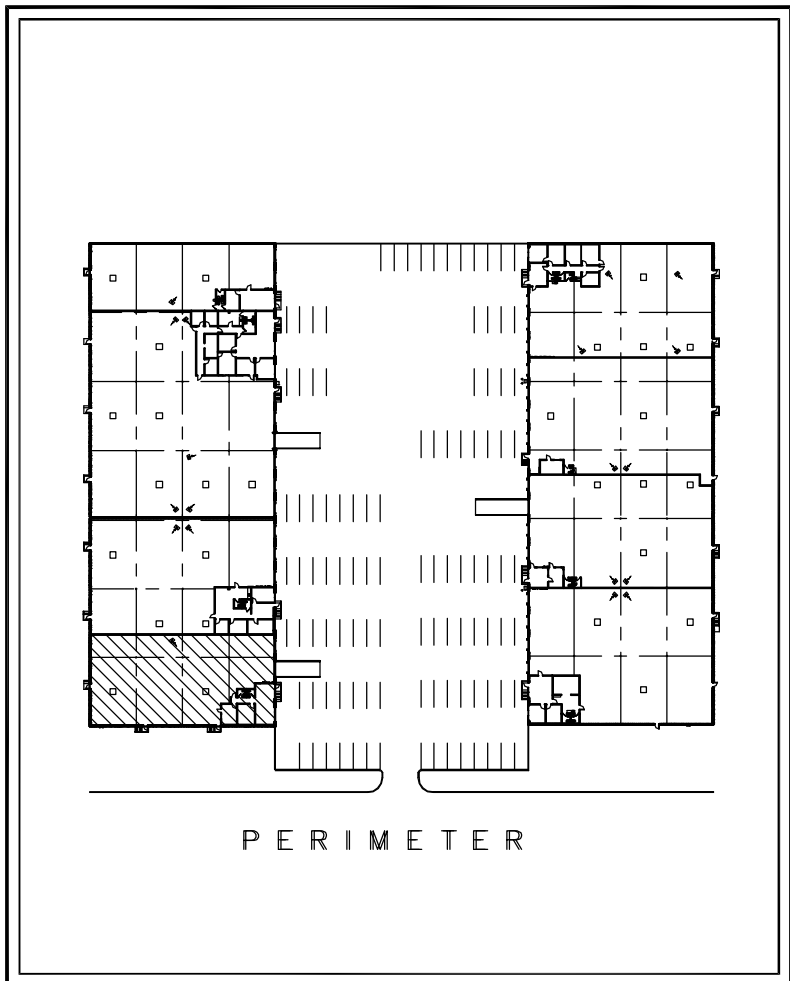

SITE PLAN

BUILDING FEATURES

- 18'-20' Clear Height
- (1) 10'x10' OH Dock Door
- (1) 10'x10' OH Door w/ Ramp
- Skylights in Warehouse
- Ample Parking
- Excellent Access to I-635
- 3.5 Miles Access to I-30 and I-20

12555 PERIMETER
DALLAS, TX

BUILDING SUMMARY

OFFICE	846 SF
WAREHOUSE	6,884 SF
TOTAL	7,730 SF

Revised:					

--	--	--	--	--	--

GTS
PLANNERS

2917 Shannon Lane
Grand Prairie, TX 75052
(214) 794-0554
gordonstone@gtsp planners.com

Date:	Revised:			Sheet Number
02/16/22				A-1
22-035			STONE	