


92'-0"

125'-0"

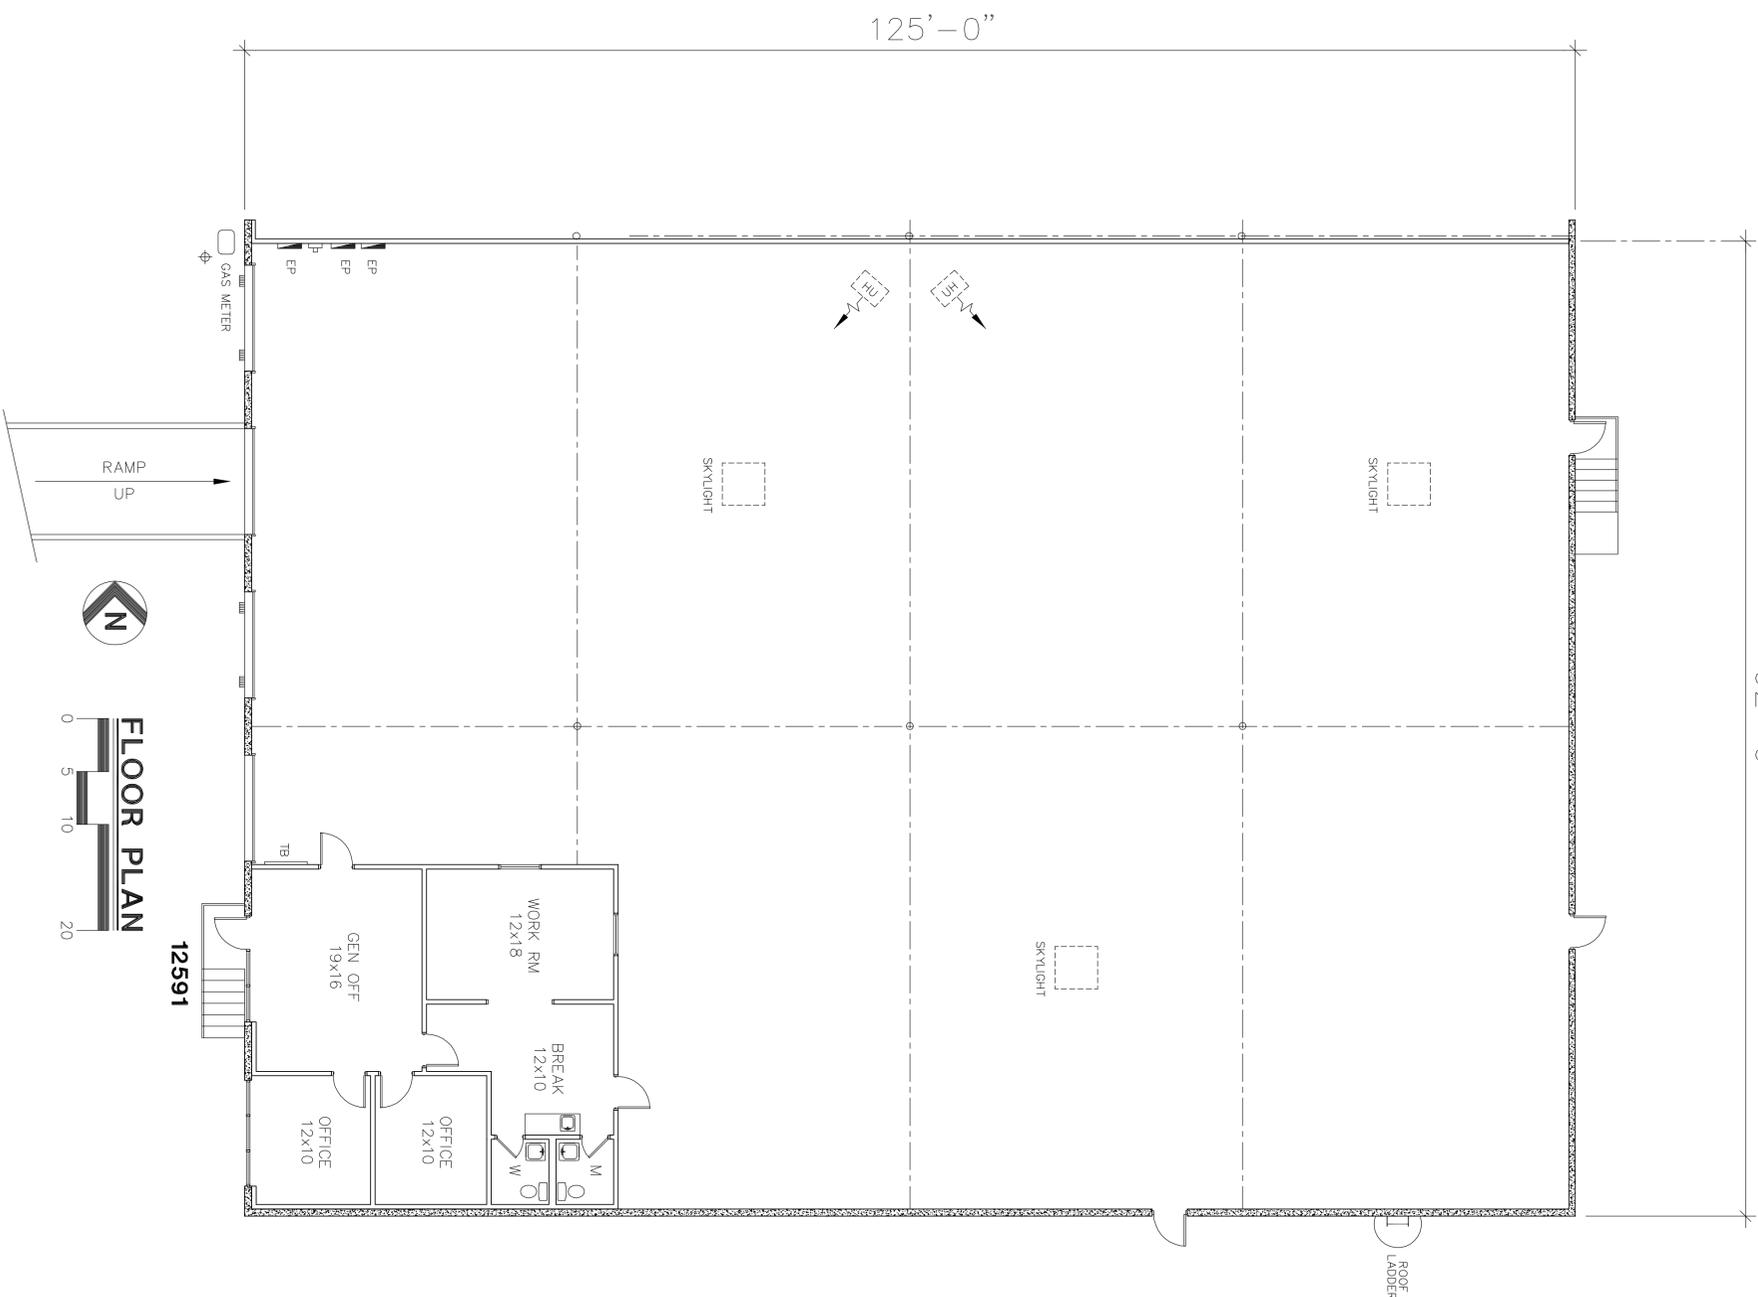


FLOOR PLAN




0 5 10 20

12591

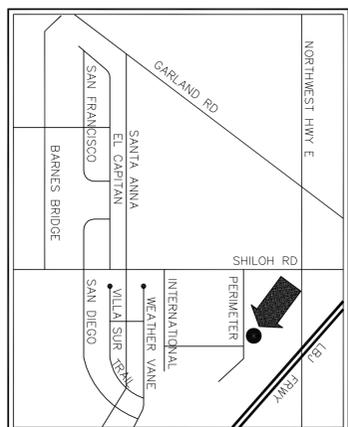

LOCATION MAP

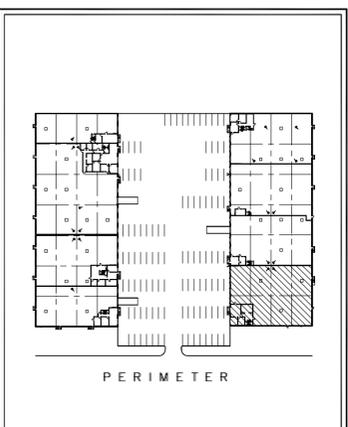

SITE PLAN

BUILDING FEATURES

- 18' Clear Height
- (3) 10'x10' OH Dock Doors
- (1) 10'x10' OH Door w/ Ramp
- Skylights in Warehouse
- Ample Parking
- Excellent Access to I-635
- 3.5 Miles Access to I-30 and I-20

12591 PERIMETER DALLAS, TX

BUILDING SUMMARY

OFFICE	1,116 SF
WAREHOUSE	10,384 SF
TOTAL	11,500 SF

Revised:				

GTS PLANNERS
 2917 Shamon Lane
 Grand Prairie, TX 75052
 (214) 794-0554
 gordonstone@gtsplanners.com

Date:	02/16/22
Revised:	
22-035	
STONE	

Sheet Number	A-8
--------------	------------